
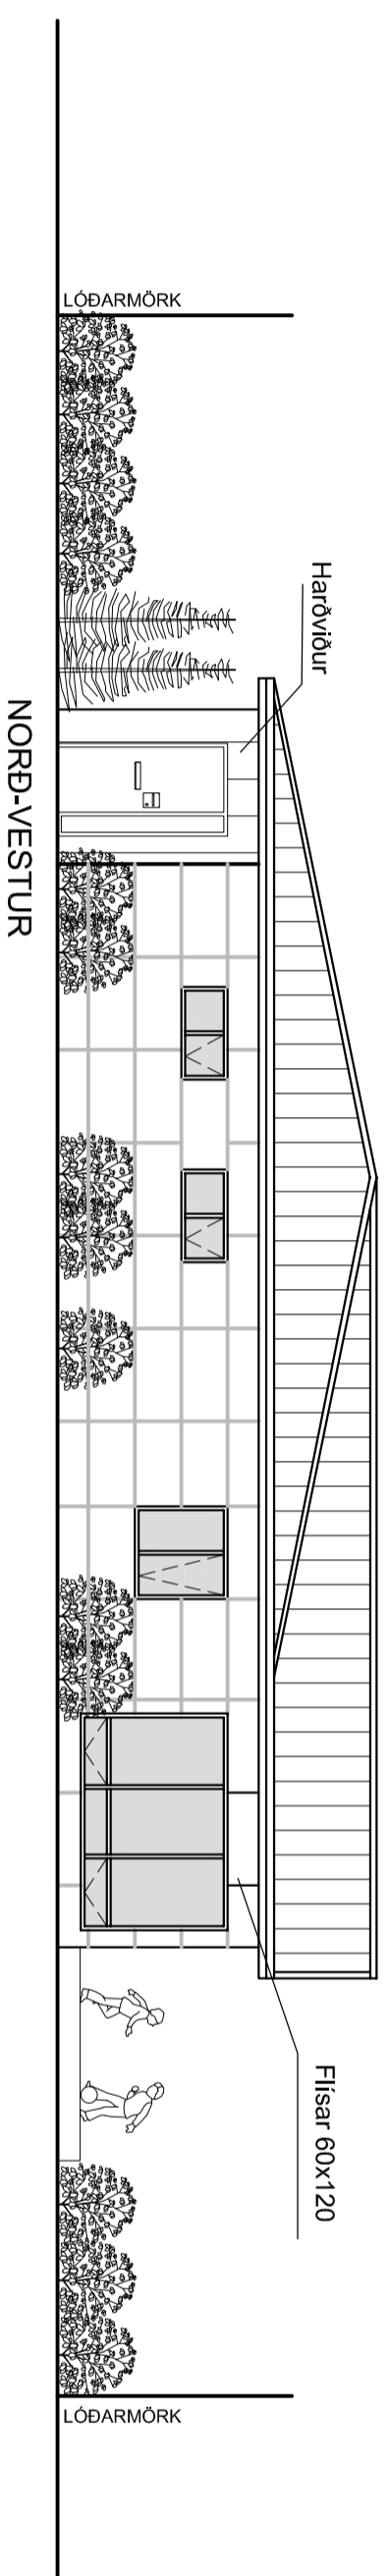
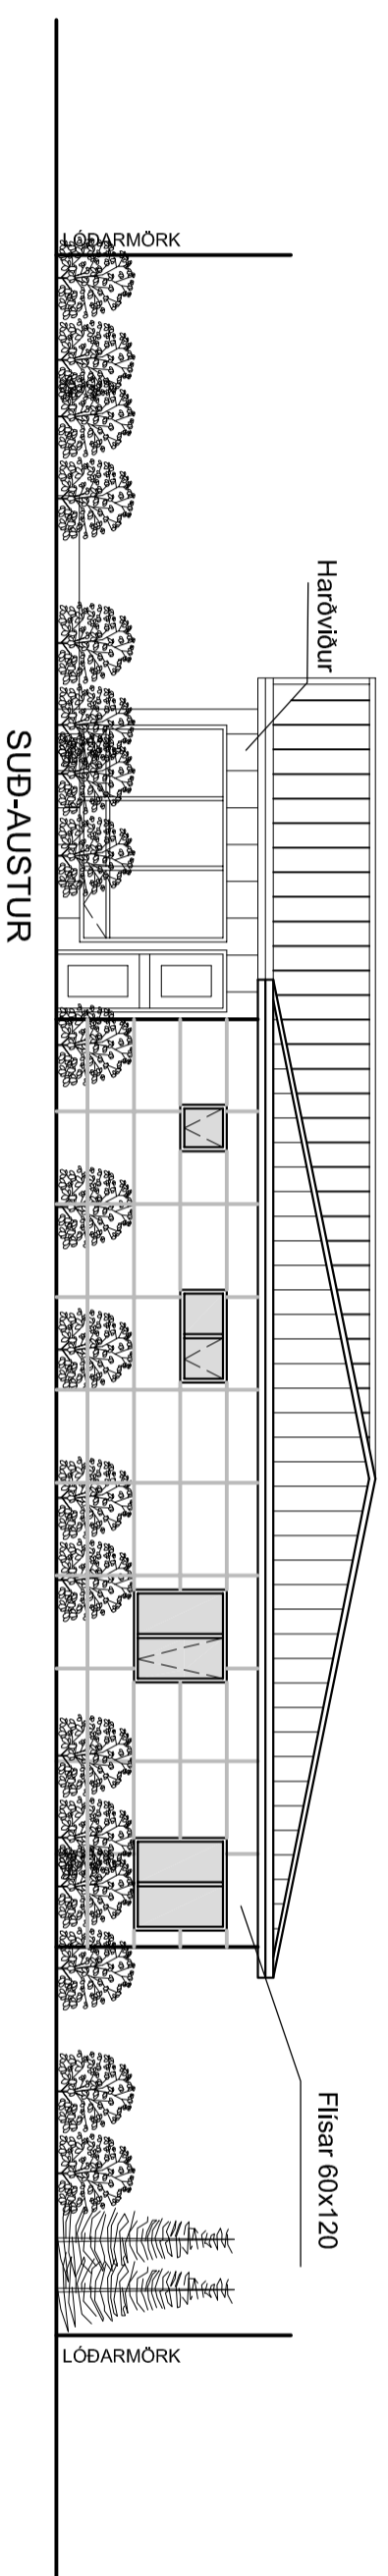
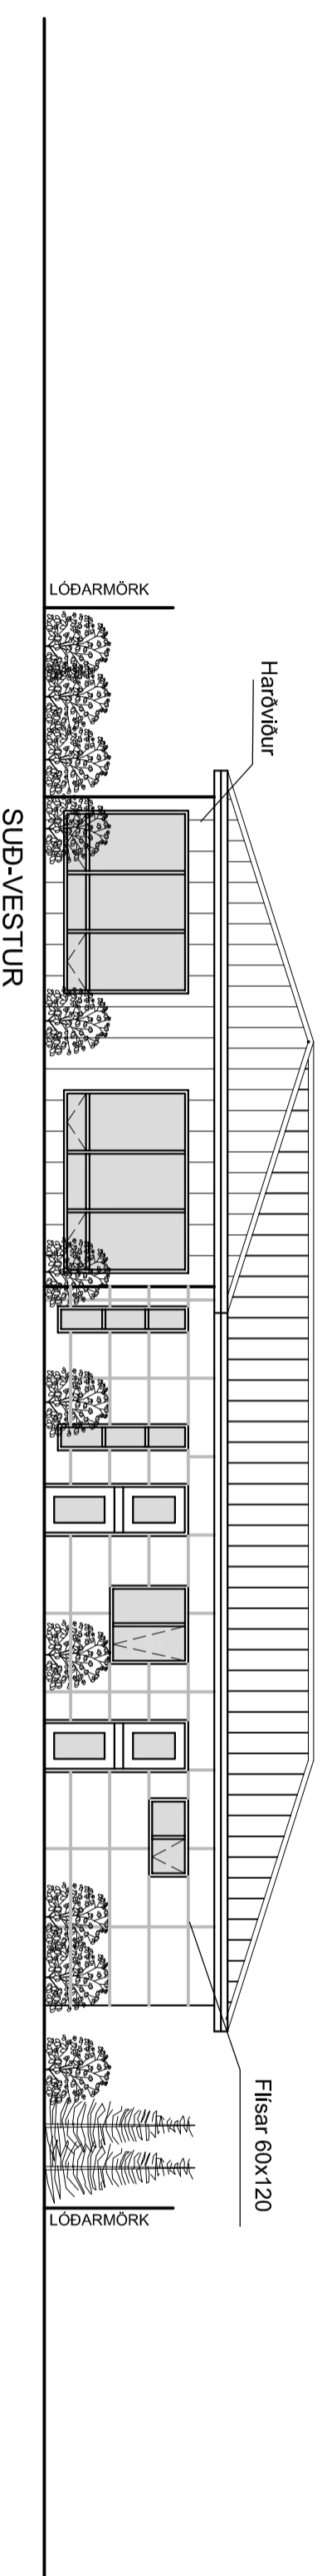


HJALLAR 24 PATREKSJÖRÐUR

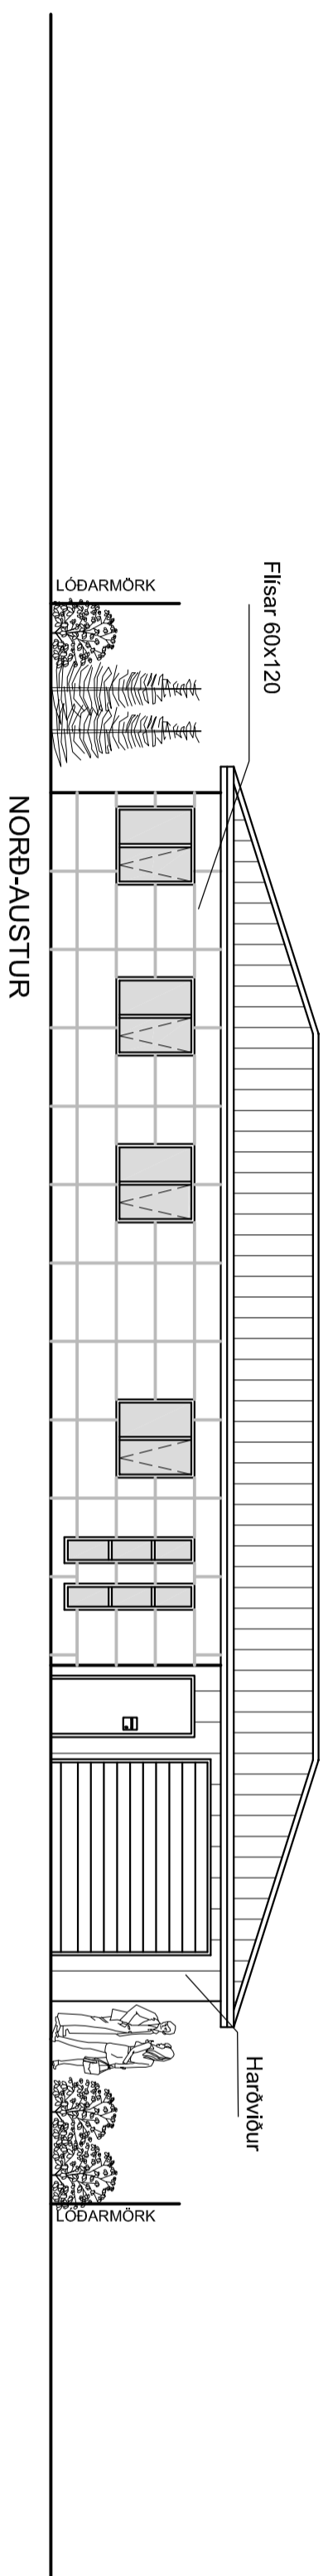

Breyting: Dags: Lýsing:

ARKITEKTASTOFAN AUSTURVÖLLUR
FLÚÐASEL 66, 109 REYKJAVÍK Sími:698-6930 arkaustf@mmaedia.is

KRISTJAN BLAÐMASON
BYGGIÞÍ BÍL S. 699-6930
Kt. 120086-5479

VERKFNÍ: **HJALLAR 24**
PATREKSFIRÐI

TEKNIING: **ÚTLIT**

DAGS/TEKNAD: 20.02.2021 / KB BREVING:

SGN:

MÆLIKV: 1:100

VERK NR: **A445**

TEKNI NR: **103**